



INSERT A: TREATMENT PLANT AND NEW IRRIGATION AREA

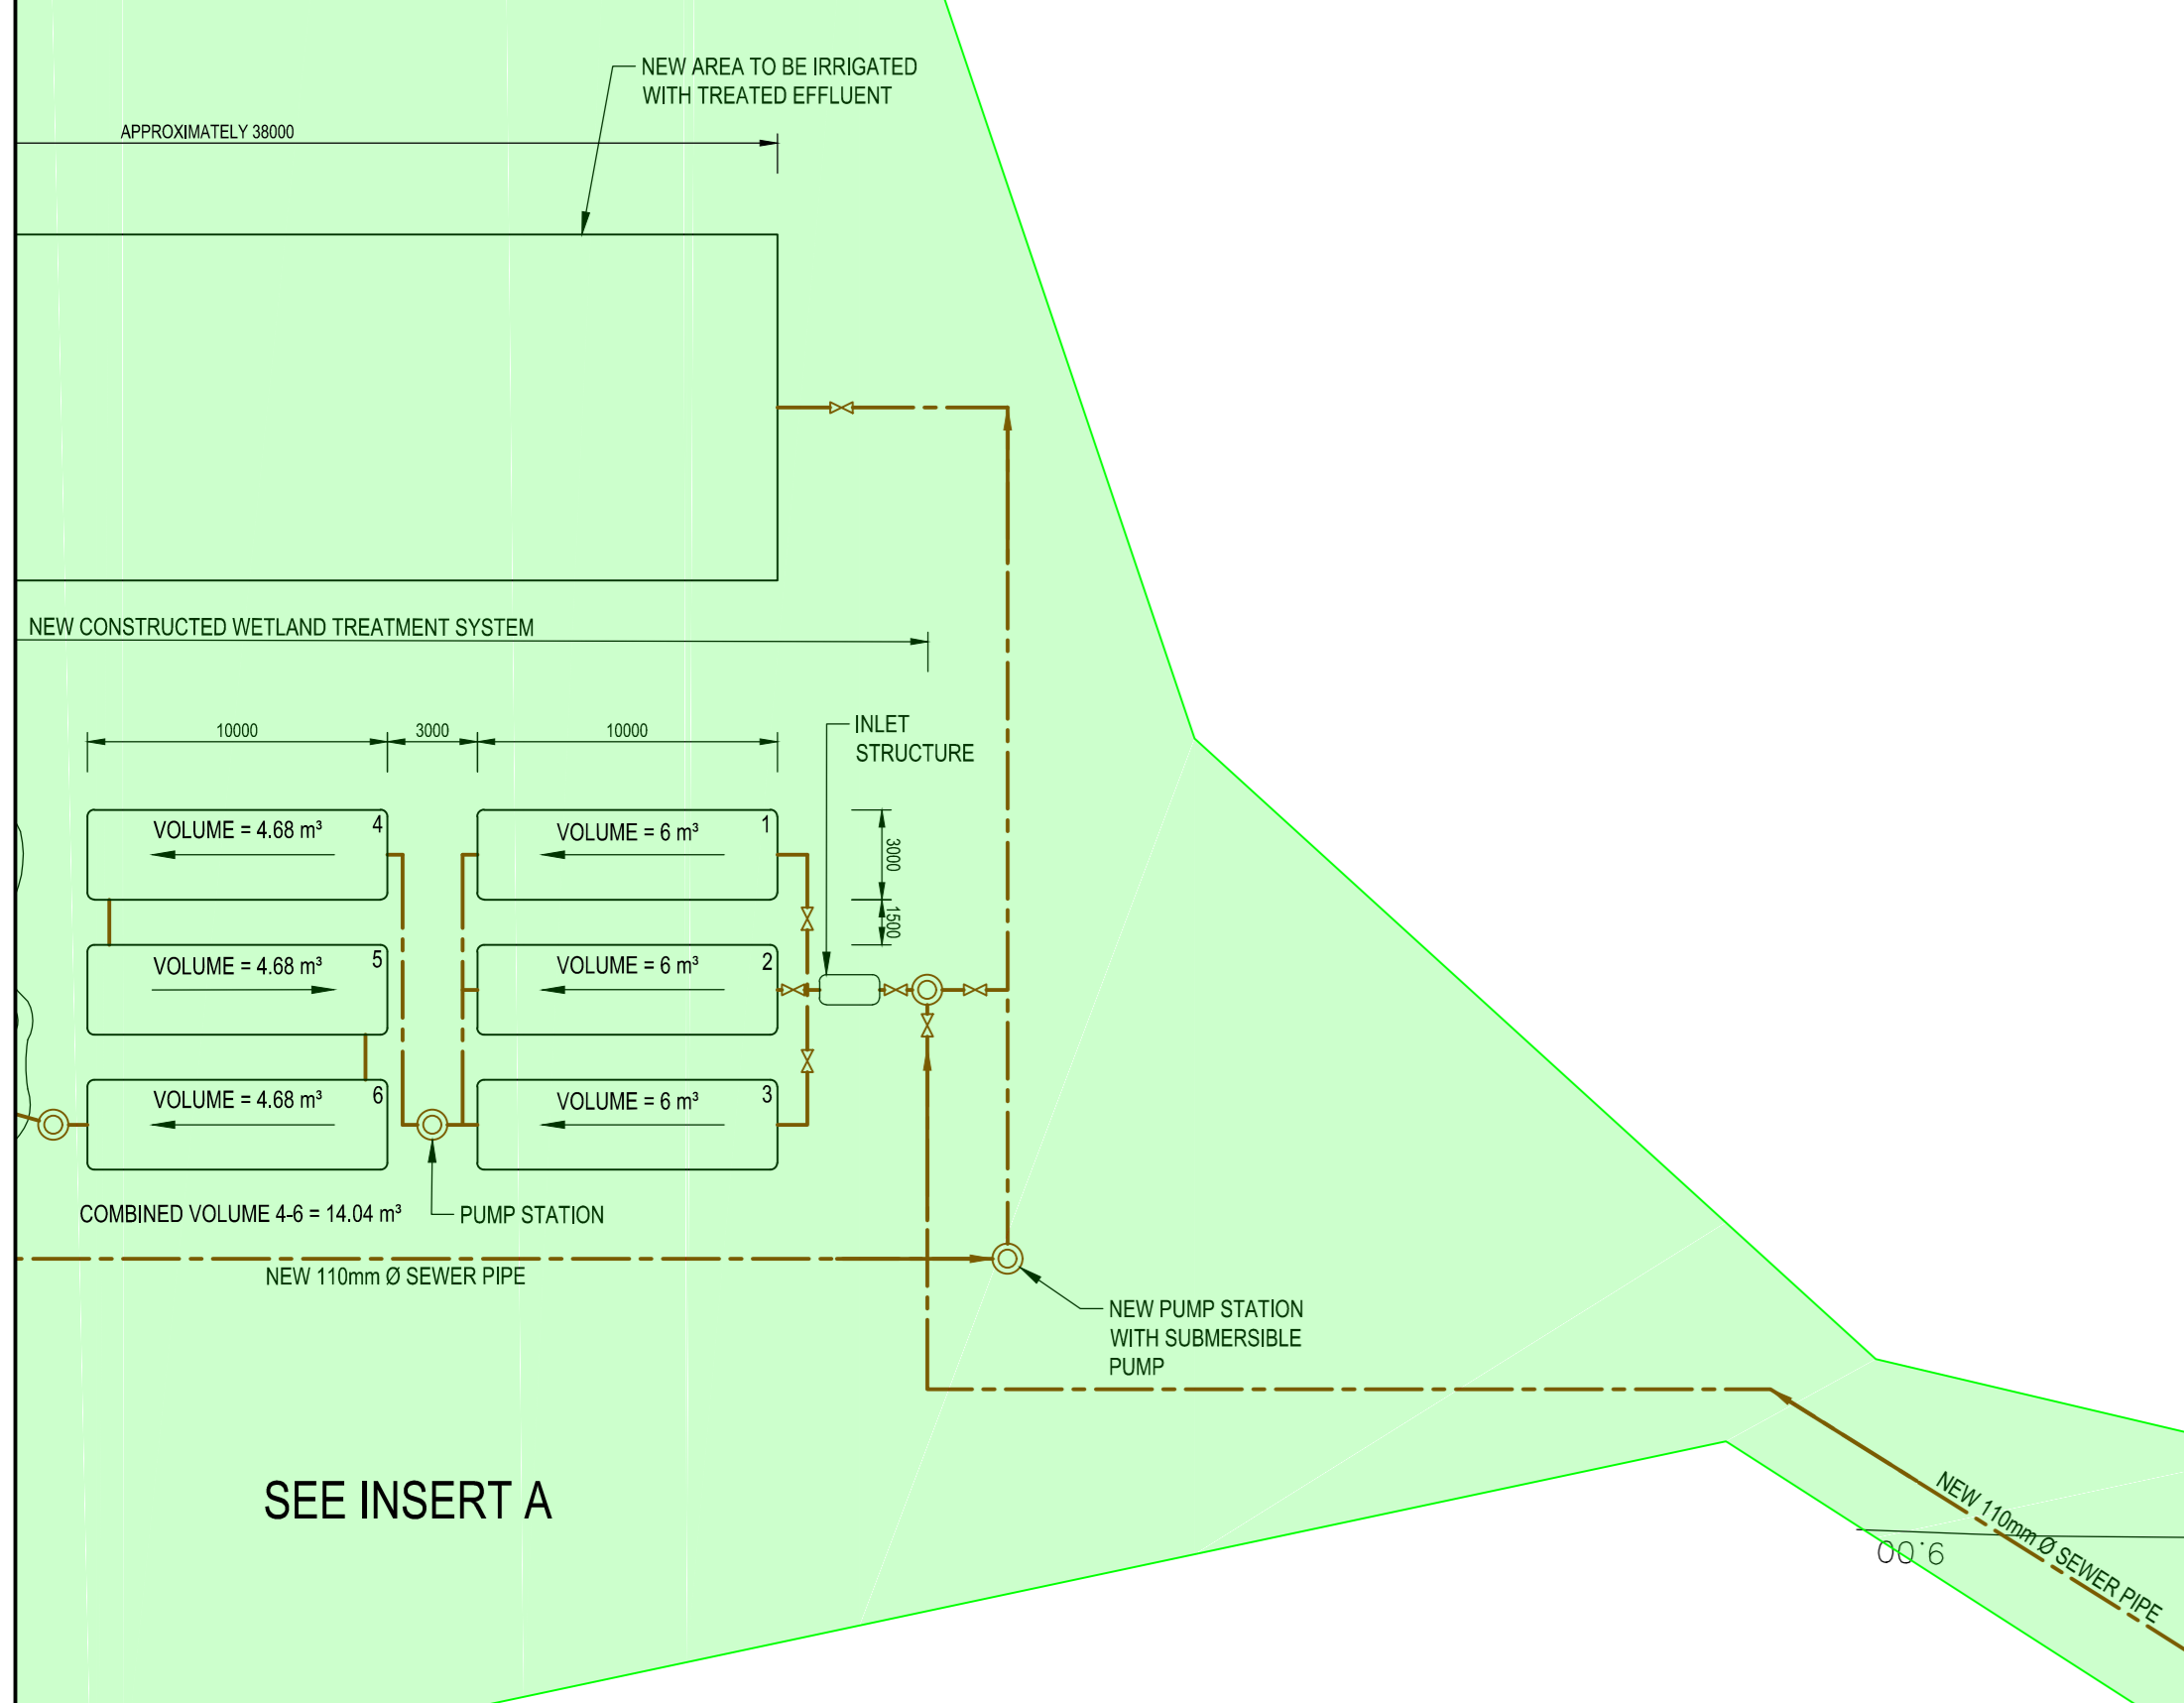

SEE INSERT A

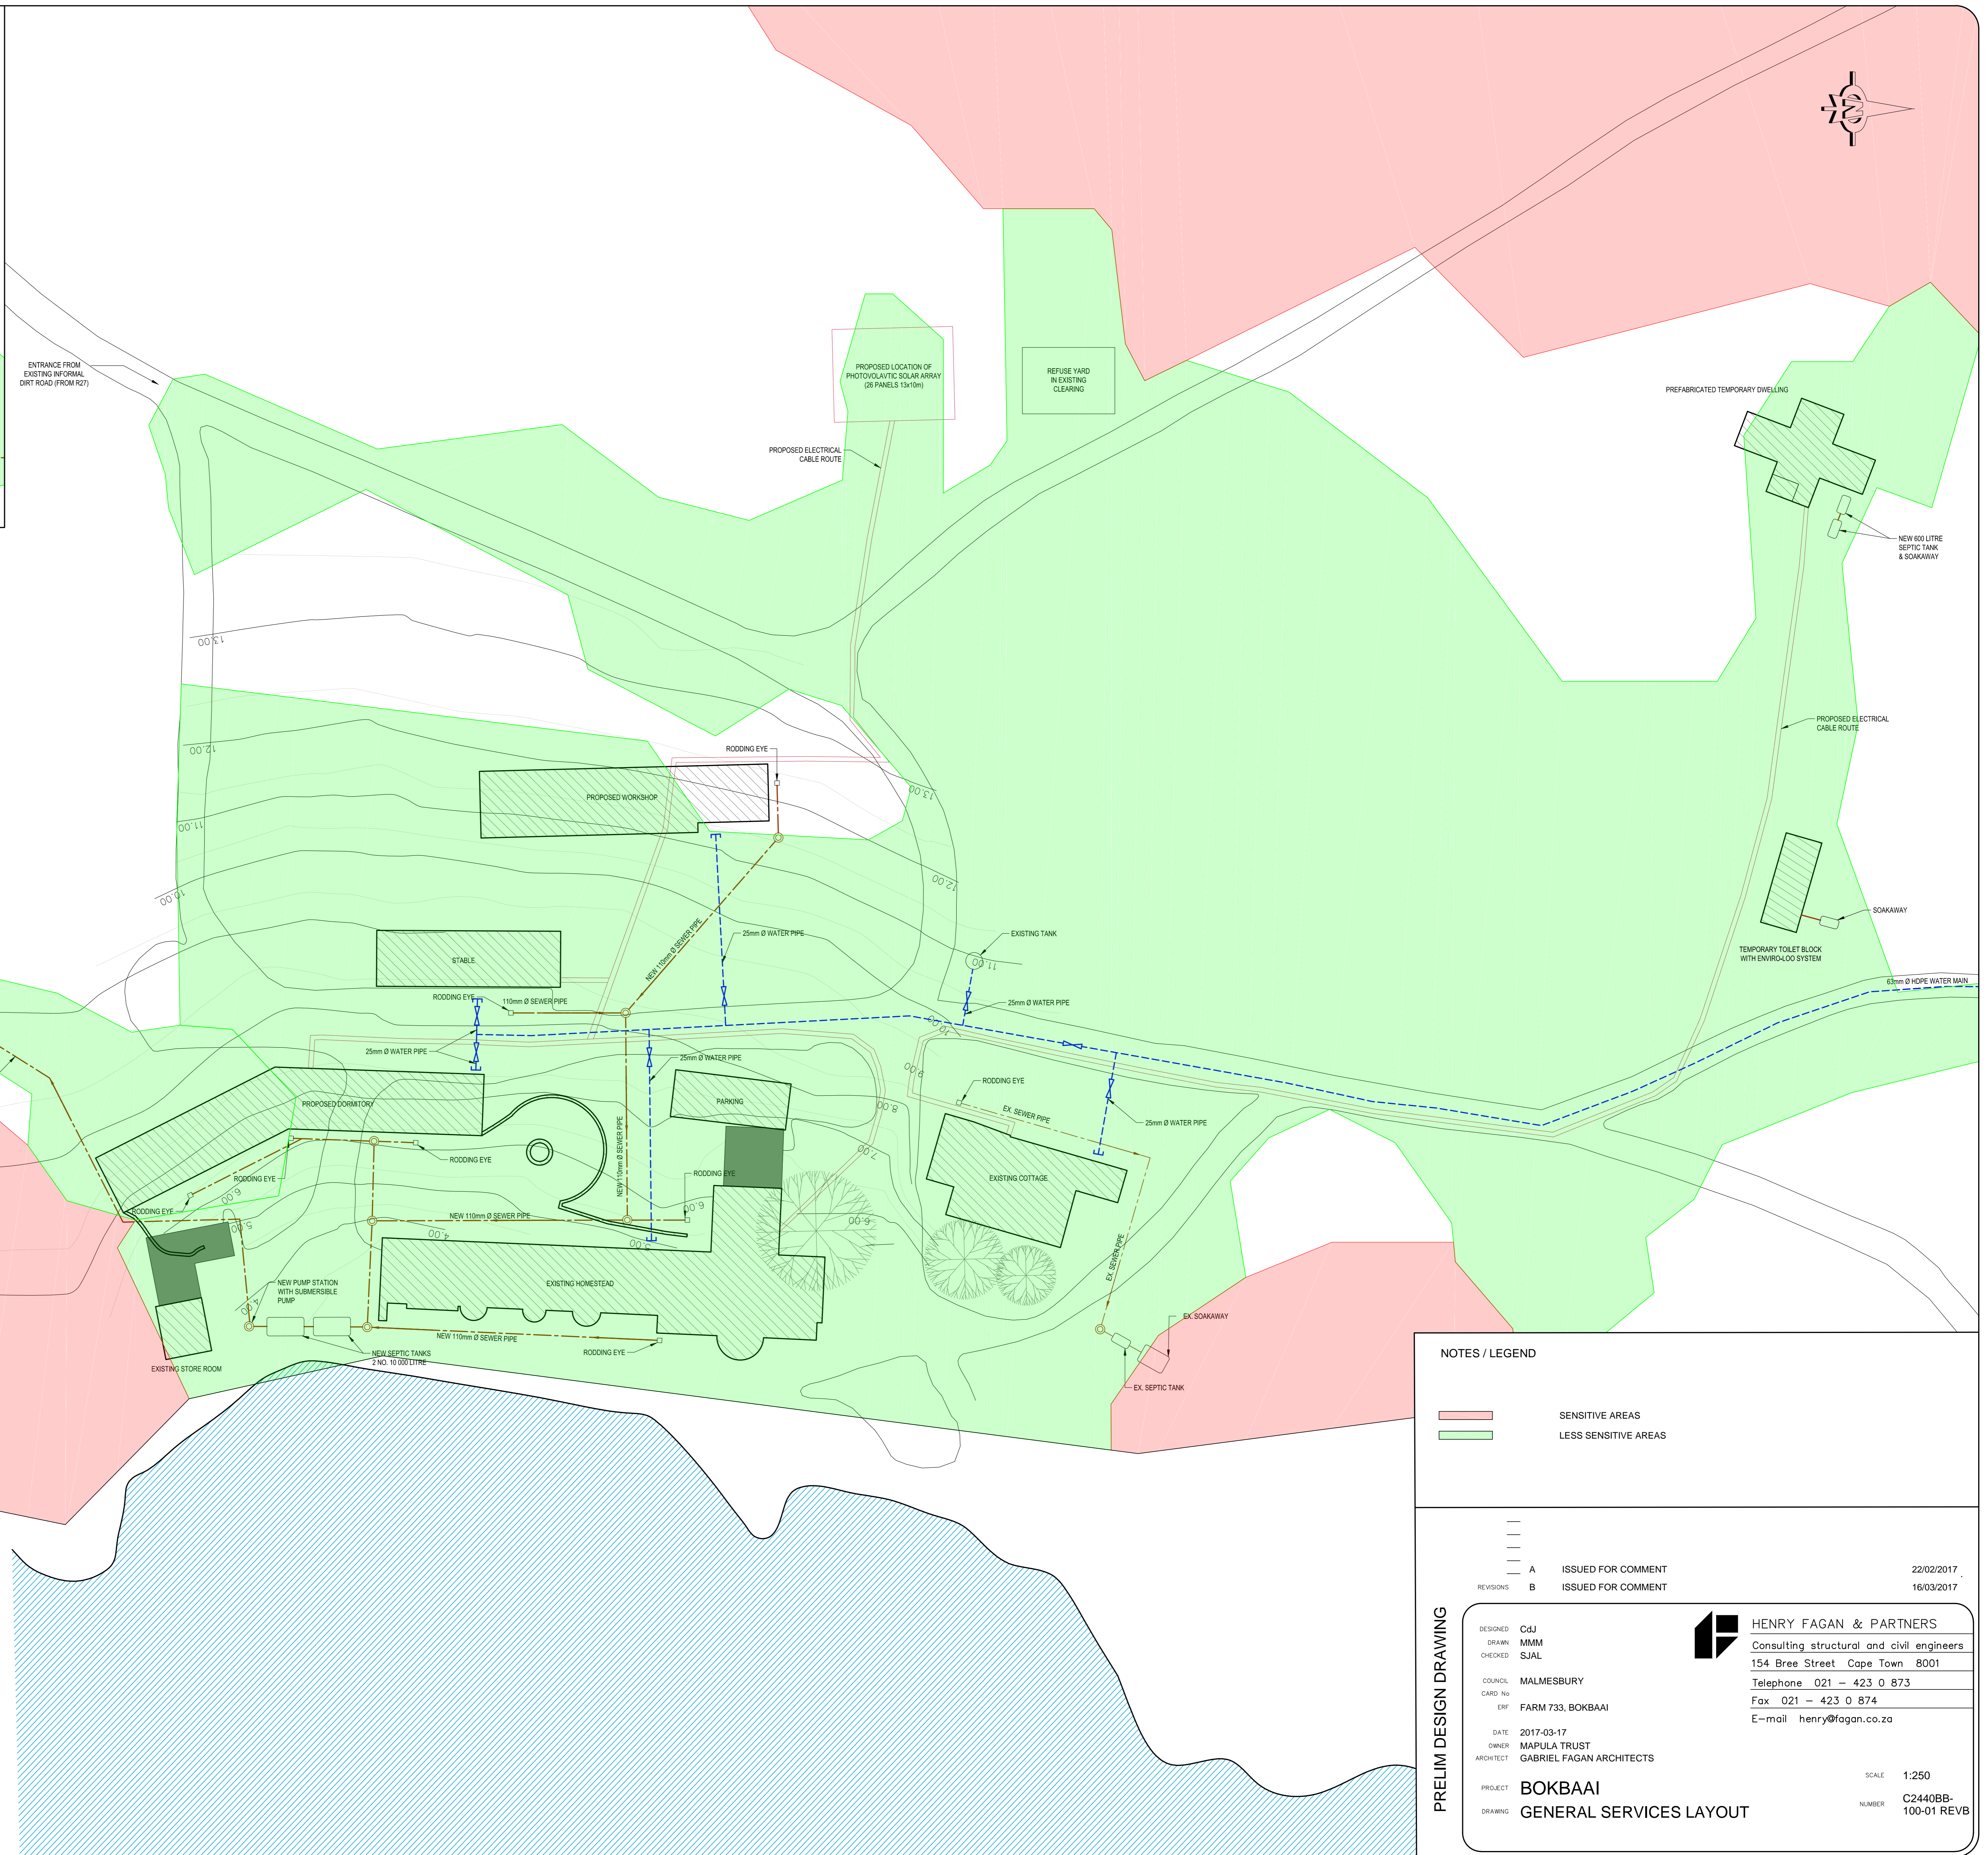

**NOTES / LEGEND**

SENSITIVE AREAS (Pink)

LESS SENSITIVE AREAS (Green)

REVISIONS

A	ISSUED FOR COMMENT	22/02/2017
B	ISSUED FOR COMMENT	16/03/2017

**PRELIM DESIGN DRAWING**

DESIGNED	CdJ	<b>HENRY FAGAN &amp; PARTNERS</b> Consulting structural and civil engineers 154 Bree Street Cape Town 8001 Telephone 021 - 423 0 873 Fax 021 - 423 0 874 E-mail henry@fagan.co.za
DRAWN	MMM	
CHECKED	SJAL	
COUNCIL	MALMESBURY	
CARD NO	FARM 733, BOKBAAI	
DATE	2017-03-17	
OWNER	MAPULA TRUST	
ARCHITECT	GABRIEL FAGAN ARCHITECTS	
PROJECT	BOKBAAI	SCALE 1:250
DRAWING	GENERAL SERVICES LAYOUT	NUMBER C2440BB-100-01 REV B

The information on this drawing is copyright and remains the property of Henry Fagan and Partners. It may not be altered, copied or passed on to other parties without our permission. In Electronic format, this drawing has no legal standing such as may be inferred from an authorised copy or print.